

Project Title

**MPS-100
C2N-FT-TPS4
ILUX
QM-RX**

Revision


Project ID **SYSTEM #3**

Drawing Title

**MPS-100
WITH
C2N-FT-TPS4
INTERFACE**

Drawing No.

MPS-100

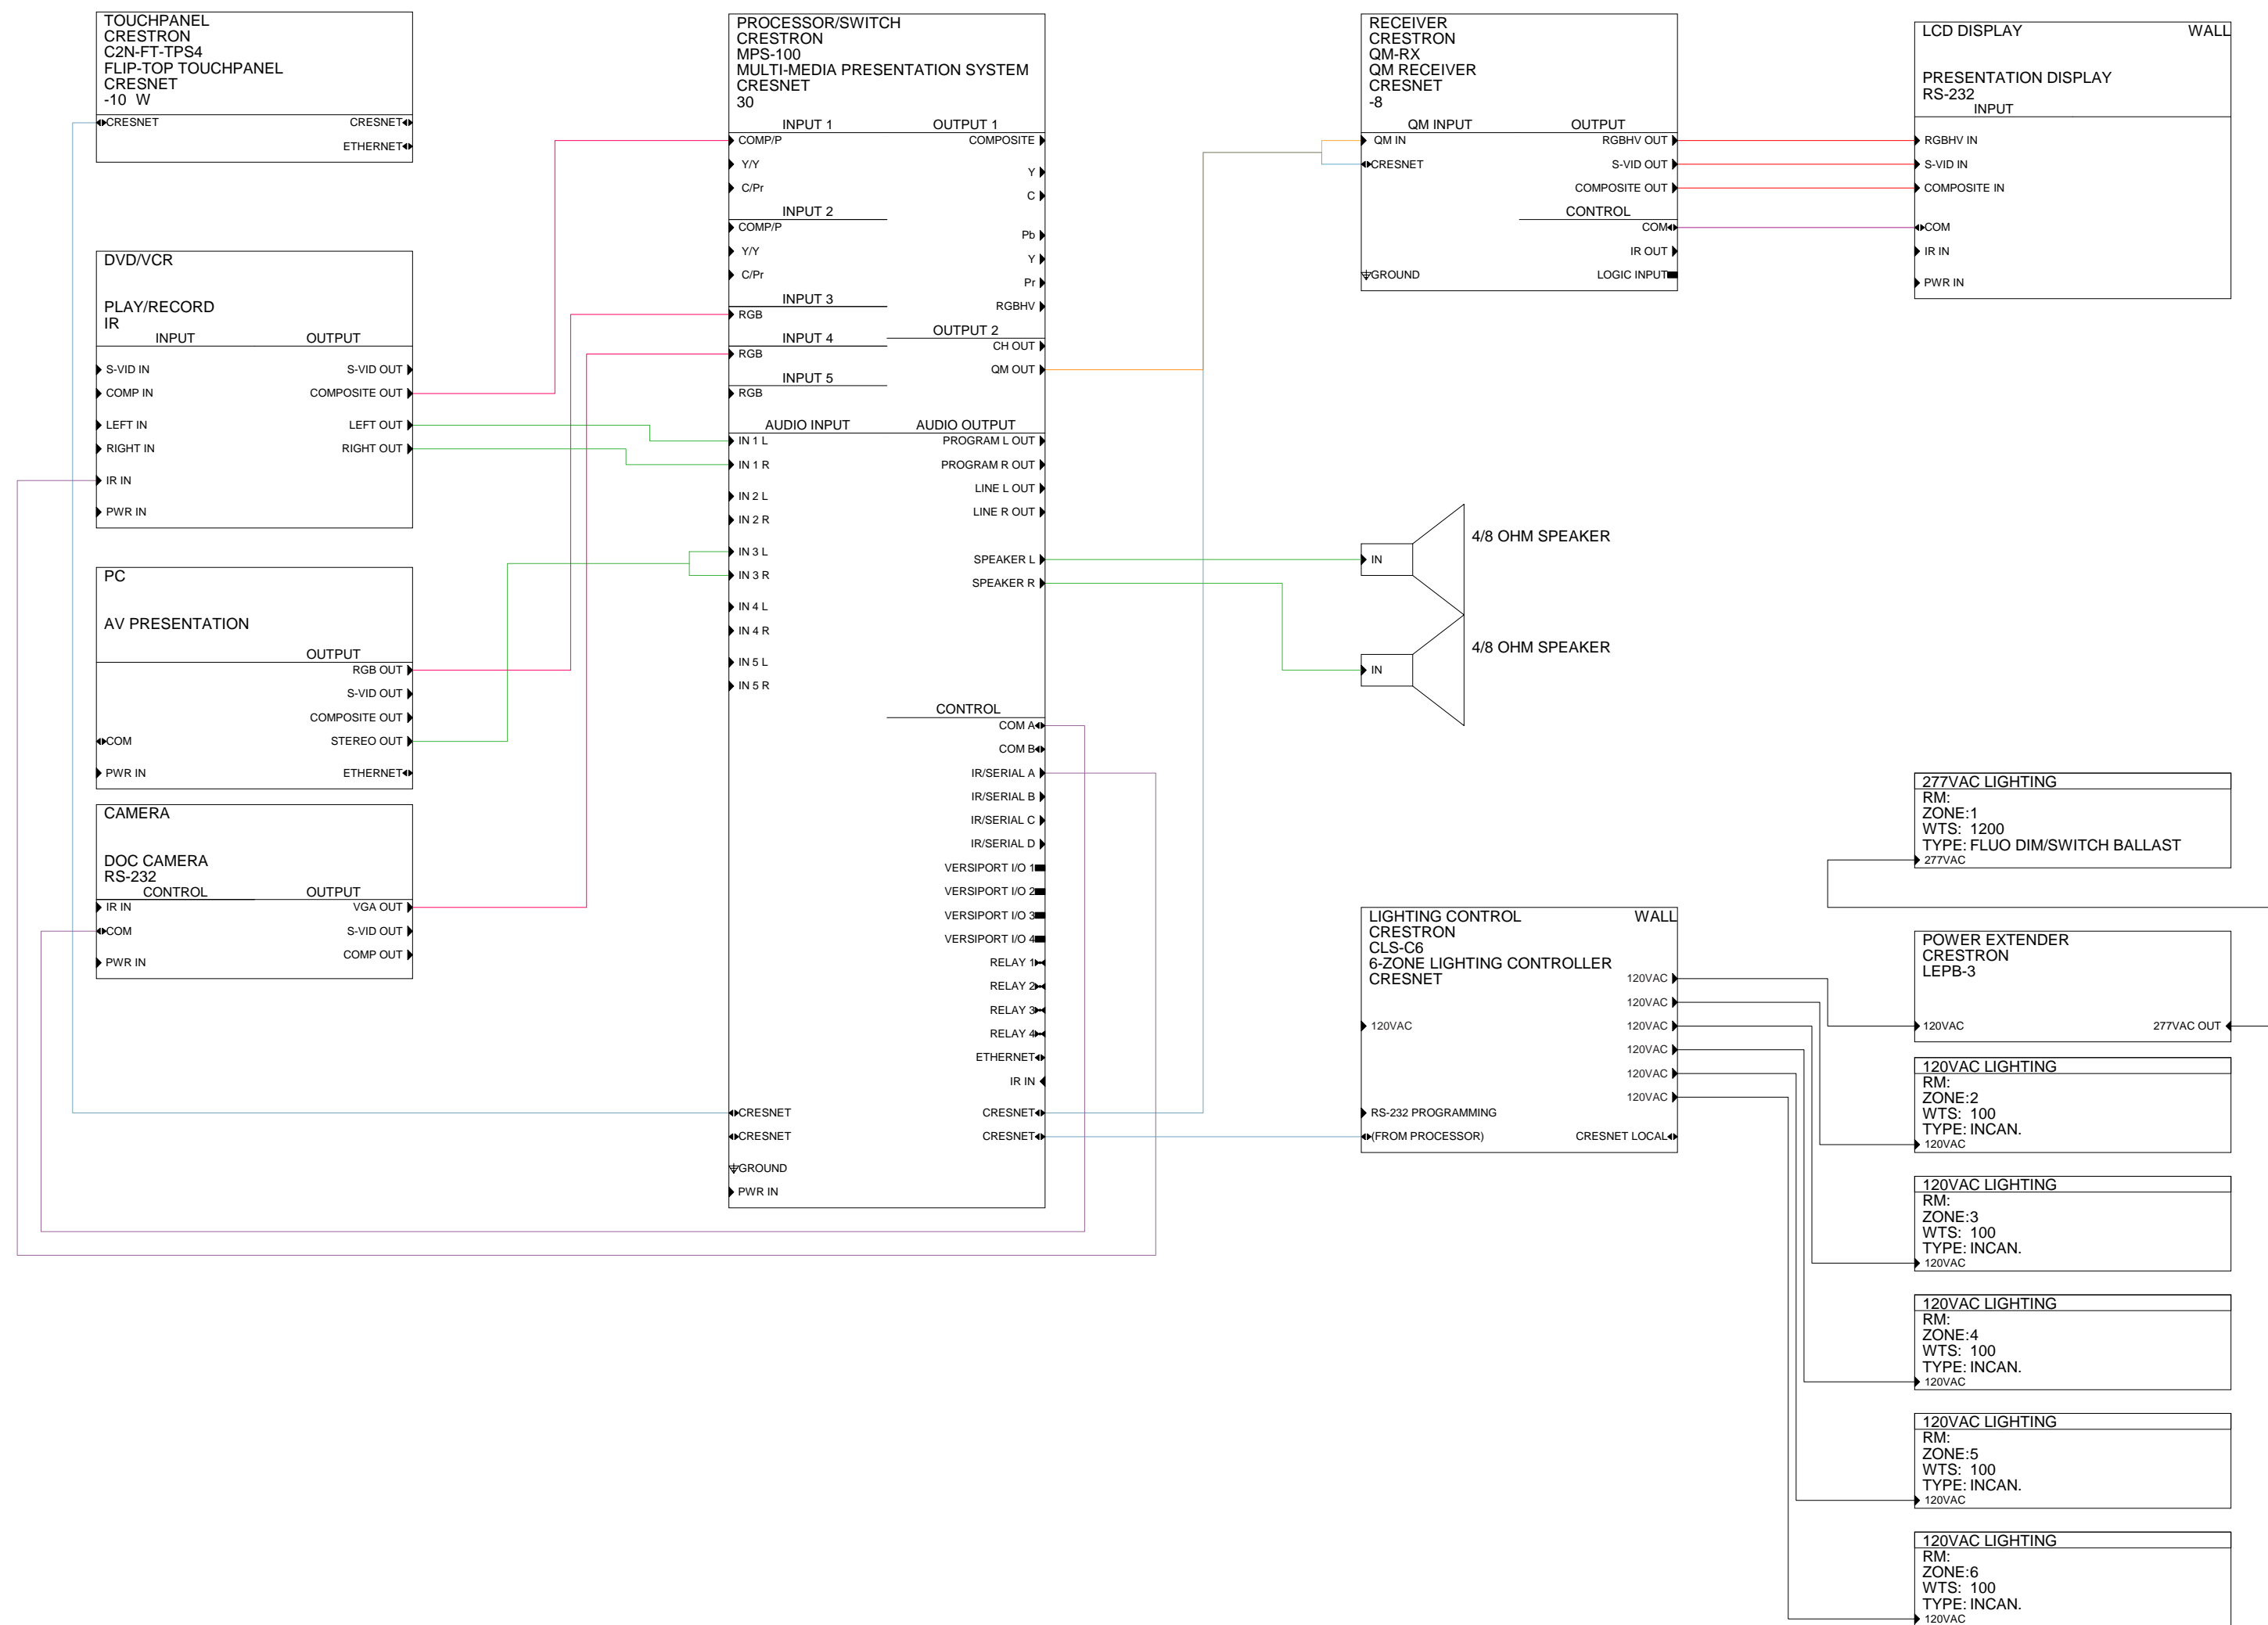

CRESTRON EQUIPMENT LIST

- MPS-100
- QM-RX
- C2N-FT-TPS4
- BB-1000L
- CLS-C6
- LEPB-3
- CRESCAT-QM-P
- CRESNET-P

